

DATE: 10/26/2022	DRAWN BY: JCB
PROJECT: VCS004	APPROVED: JCB
DRAWN: 10/26/2022	

Revisions:

REV. NO.	DATE	REVISIONS
1		
2		
3		
4		



BOY SCOUTS OF AMERICA
VENTURA COUNTY COUNCIL


CAMP THREE FALLS
12260 Boy Scout Camp Rd
Frazier Park, Ca

OVERALL SITE PLAN

Sheet Title:

A1

Sheet No:

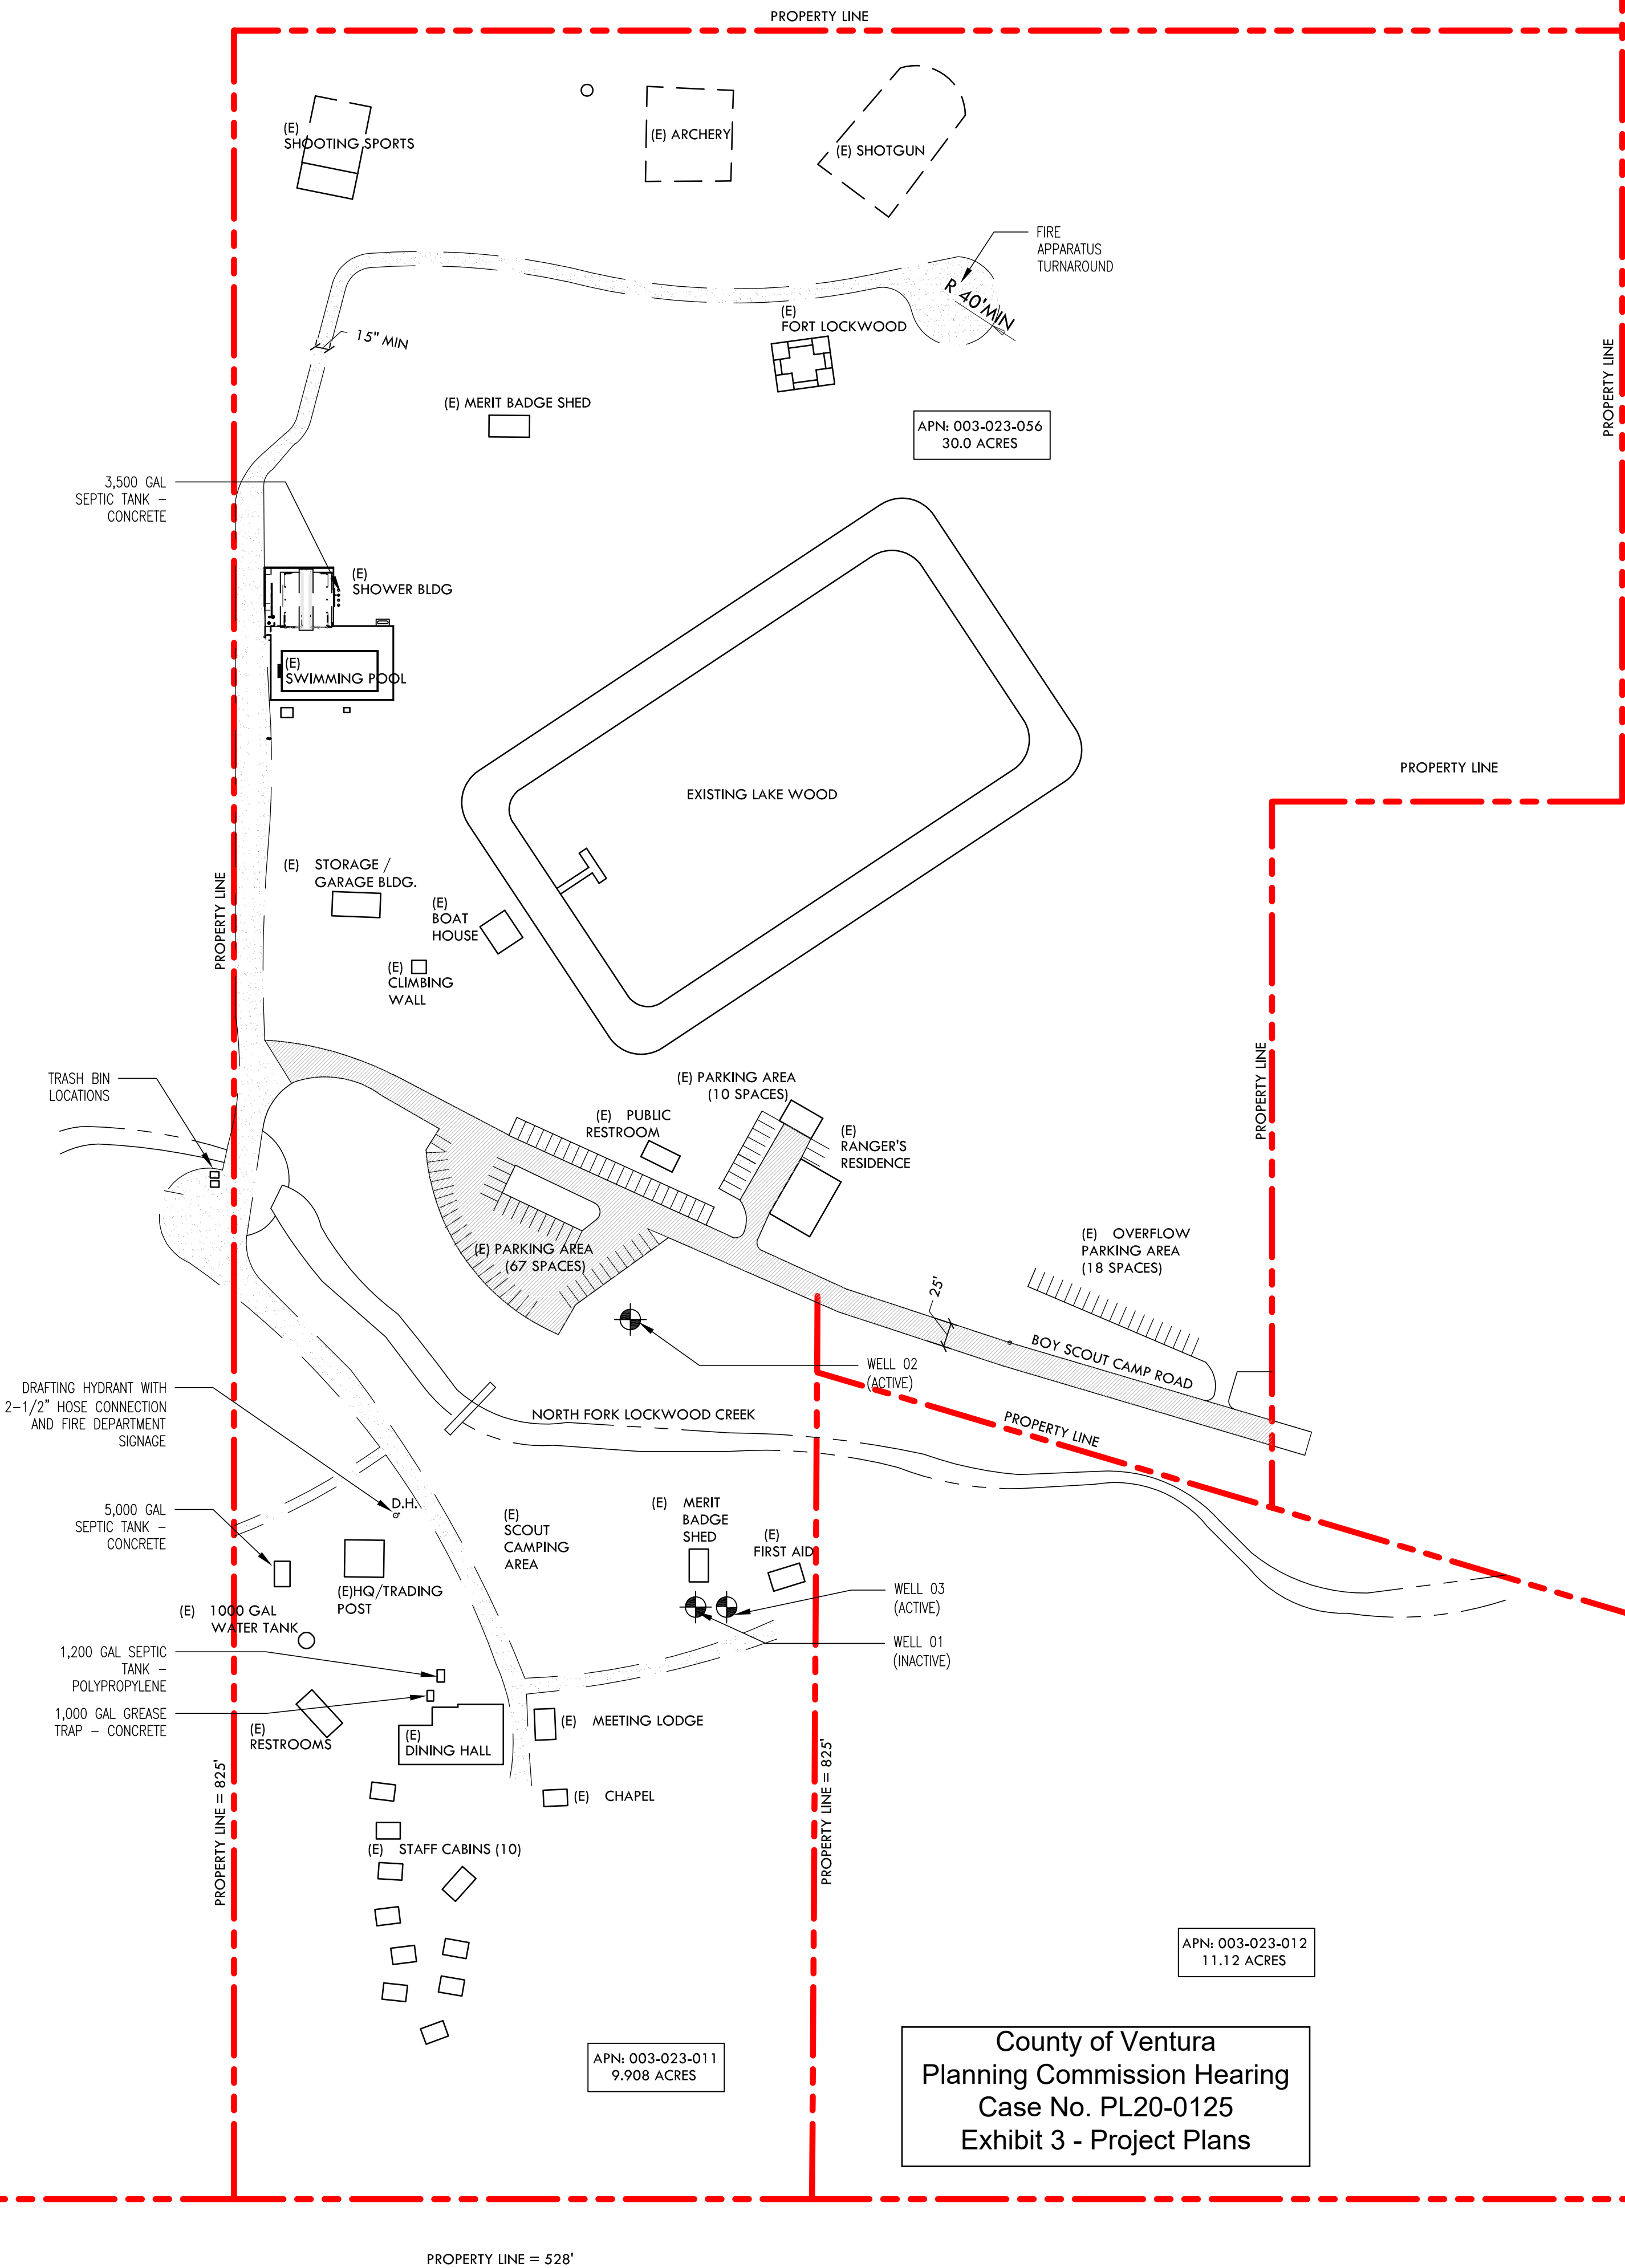

APN: 003-023-008
339.67 ACRES

L.P.N.F.

APN: 003-023-011
9.908 ACRES

APN: 003-023-012
11.12 ACRES

County of Ventura
Planning Commission Hearing
Case No. PL20-0125
Exhibit 3 - Project Plans