


Revisions		
No.	Description	Date

JANE CARROLL DESIGN
 206 N. SIGNAL, SUITE R, OJAI, CALIFORNIA 93023
 TEL: (805) 646-4450 FAX: (805) 646-6459
 www.janecarrolldesign-ojai.com janecarroll@vcast.com

Master Plan

Camp Ramah of California
 385 Fairview Road, Ojai, California
 APN: 010-0-110-012/3 CUP 3048
 APN: 010-0-120-004

DATE
CHK
DESIGN
DATE
1/5/2018
SCALE
1"=200'
DATE
REV
1

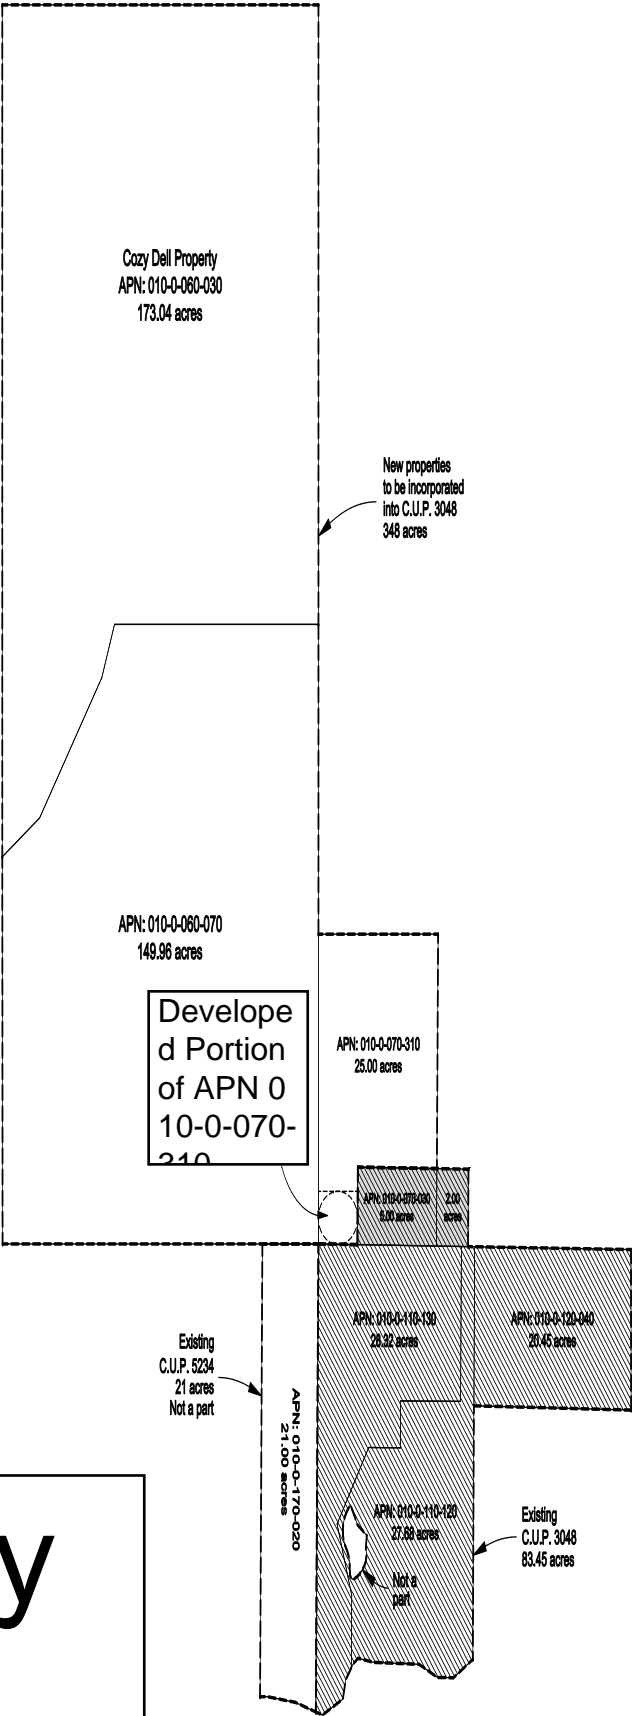

County
of
Ventura

Master Plan Camp Ramah of California

