

\\VASCFS04\EL000_CTR\PROJECTS\ZONE1\MATILJADAM\B1018 MATILJA DAM - CAMINO CIELO BRIDGE\DESIGN\DESIGN DRAWINGS\02-2010\EXHIBIT 2 10 4 2021 (CC-ALT.DWG).DWG

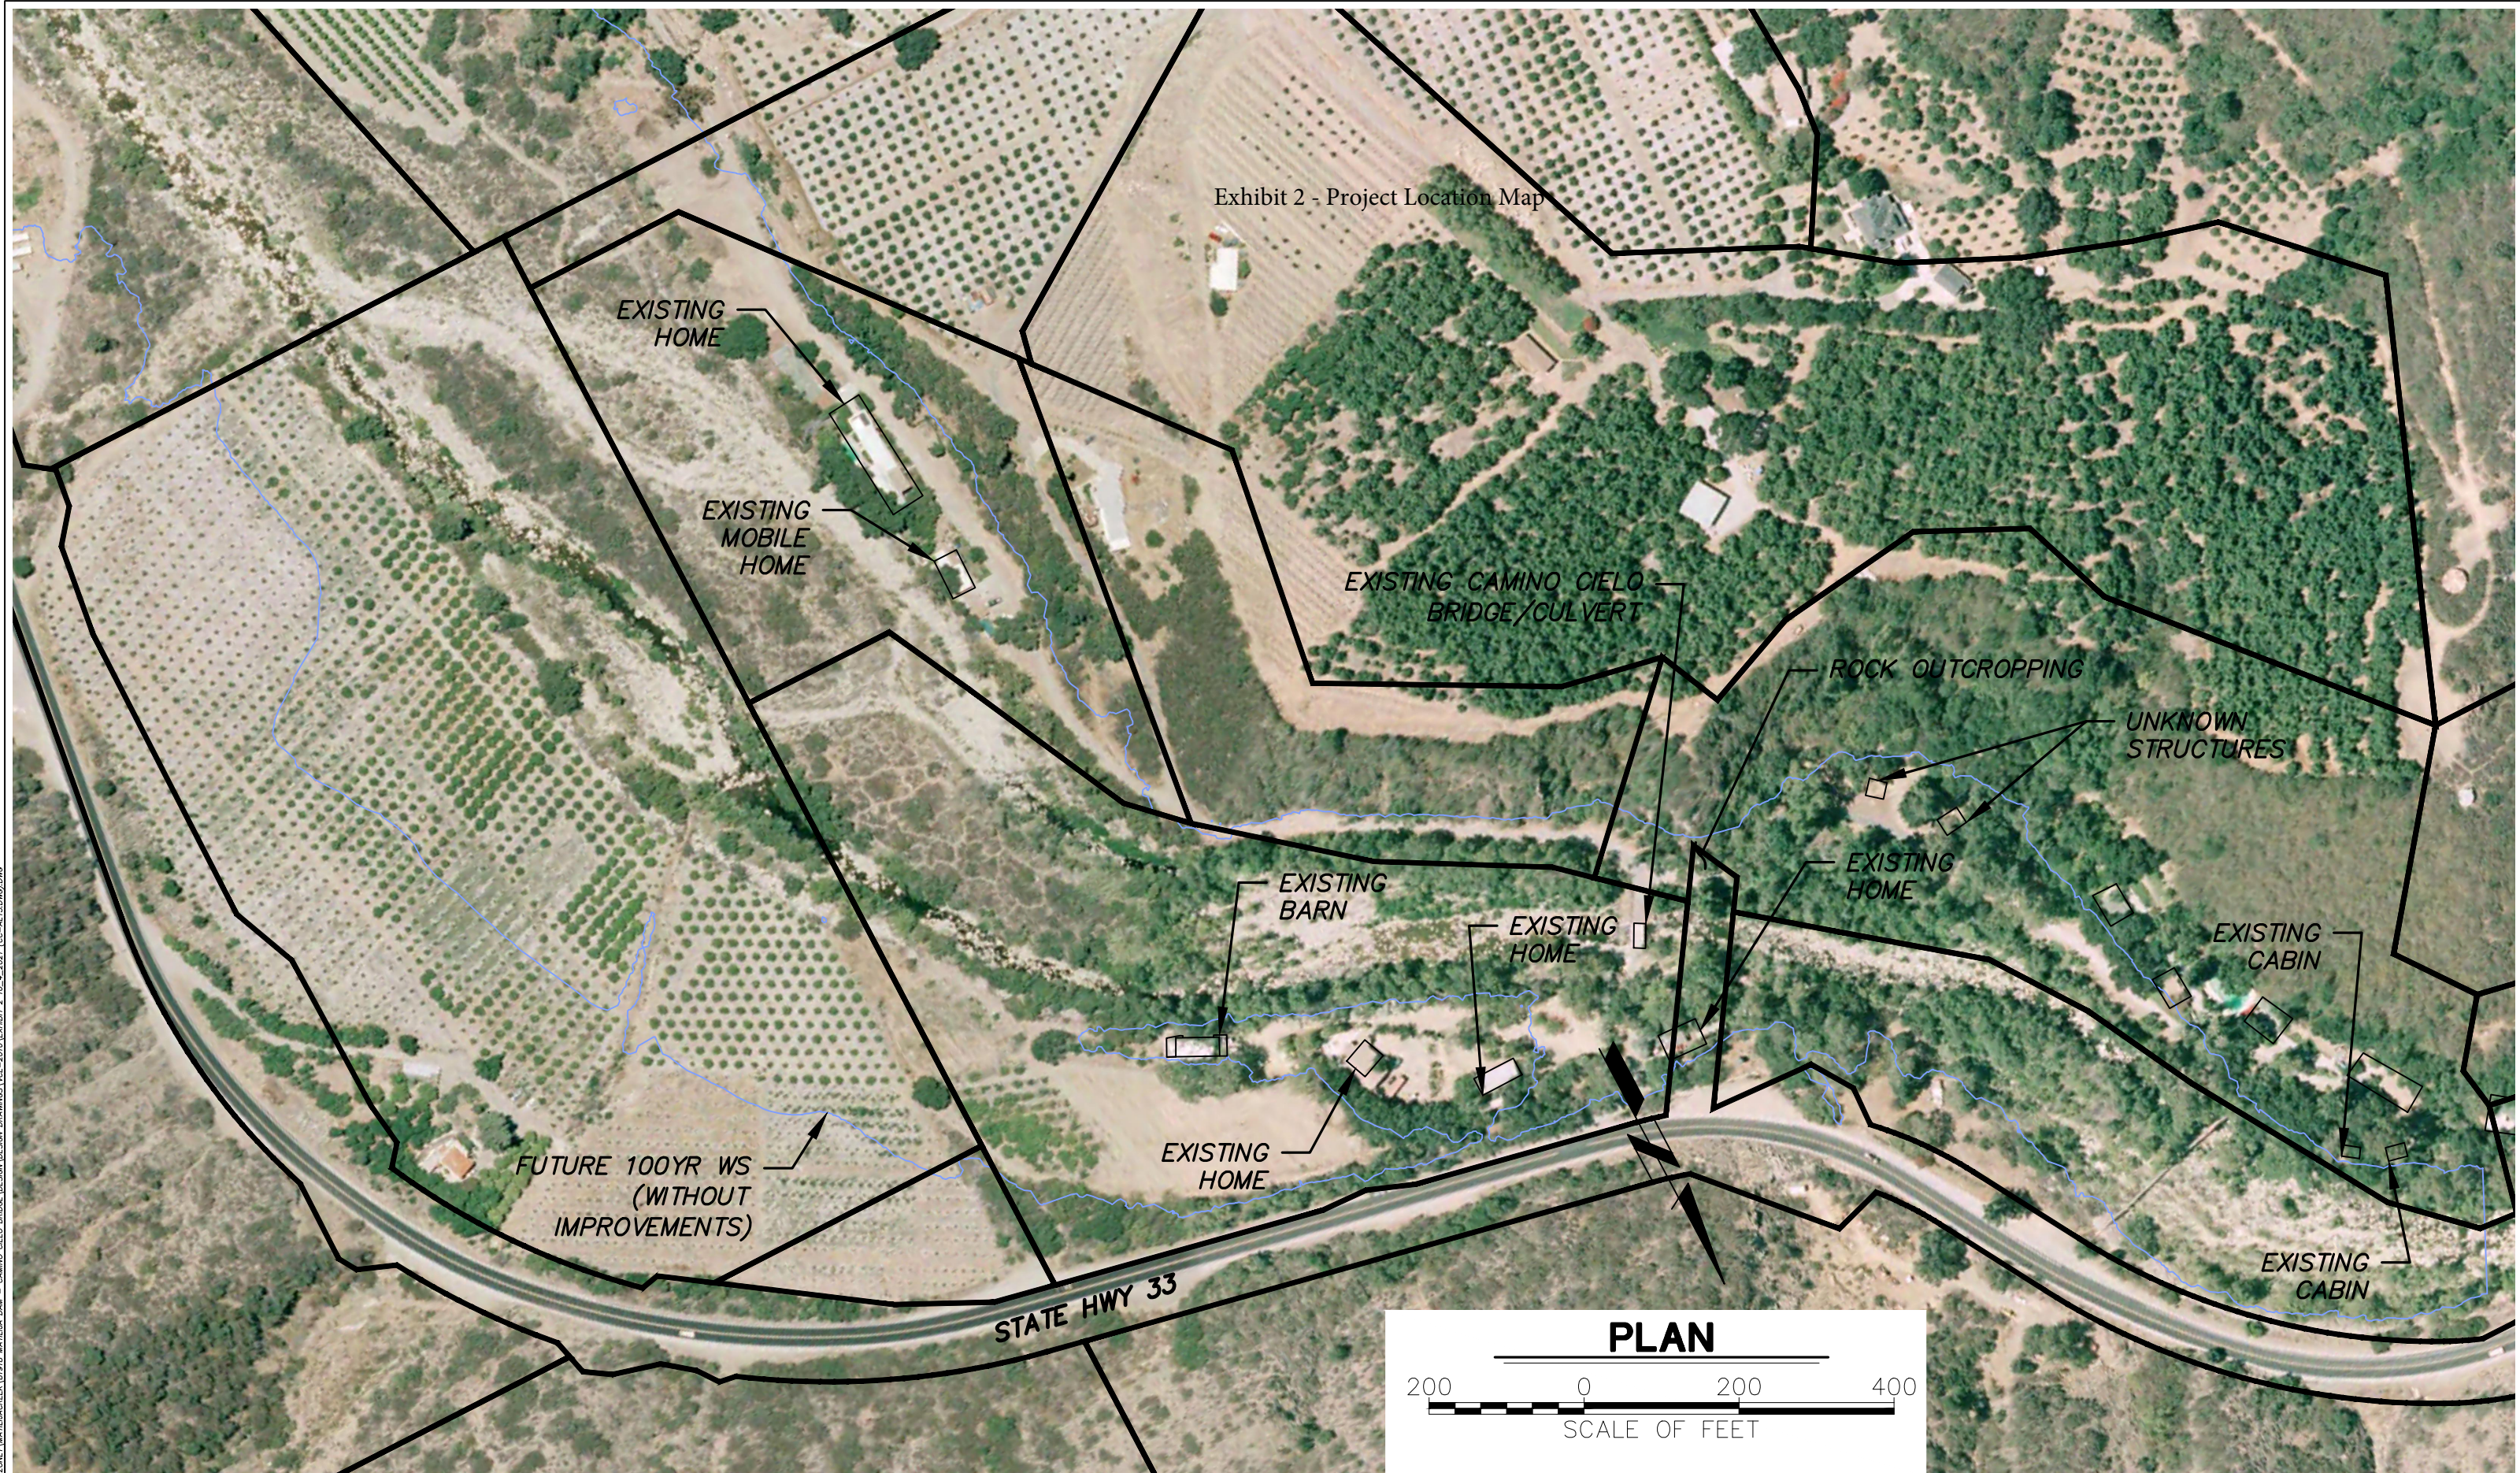


Exhibit 2 - Project Location Map

WATERSHED PROTECTION

MATILJA DAM REMOVAL-CAMINO CIELO
SITE-SCALE MAP



EXHIBIT 2
LOCATION MAP