


| | | | | | | | | | | | |
|-----------------------|----------|-------------|-----|------|----------|--------------------------|------|---|-----------|------------------|----------------------------|
| D C S A A | REVISION | DESCRIPTION | APP | DATE | DESIGNED | DISTRICT PROJECT MANAGER | DATE | COUNTY OF VENTURA PUBLIC WORKS AGENCY WATERSHED PROTECTION DISTRICT | SPEC. NO. | SANTA ANA BLVD | SHEET OF DRAWING NO. |
| | | | | | DRAWN | DISTRICT DEPUTY DIRECTOR | DATE | | PROJ. NO. | RIGHT-OF-WAY MAP | |
| | | | | | CHECKED | DISTRICT DIRECTOR | DATE | | 81919 | | |
| | | | | | | | | | | | |

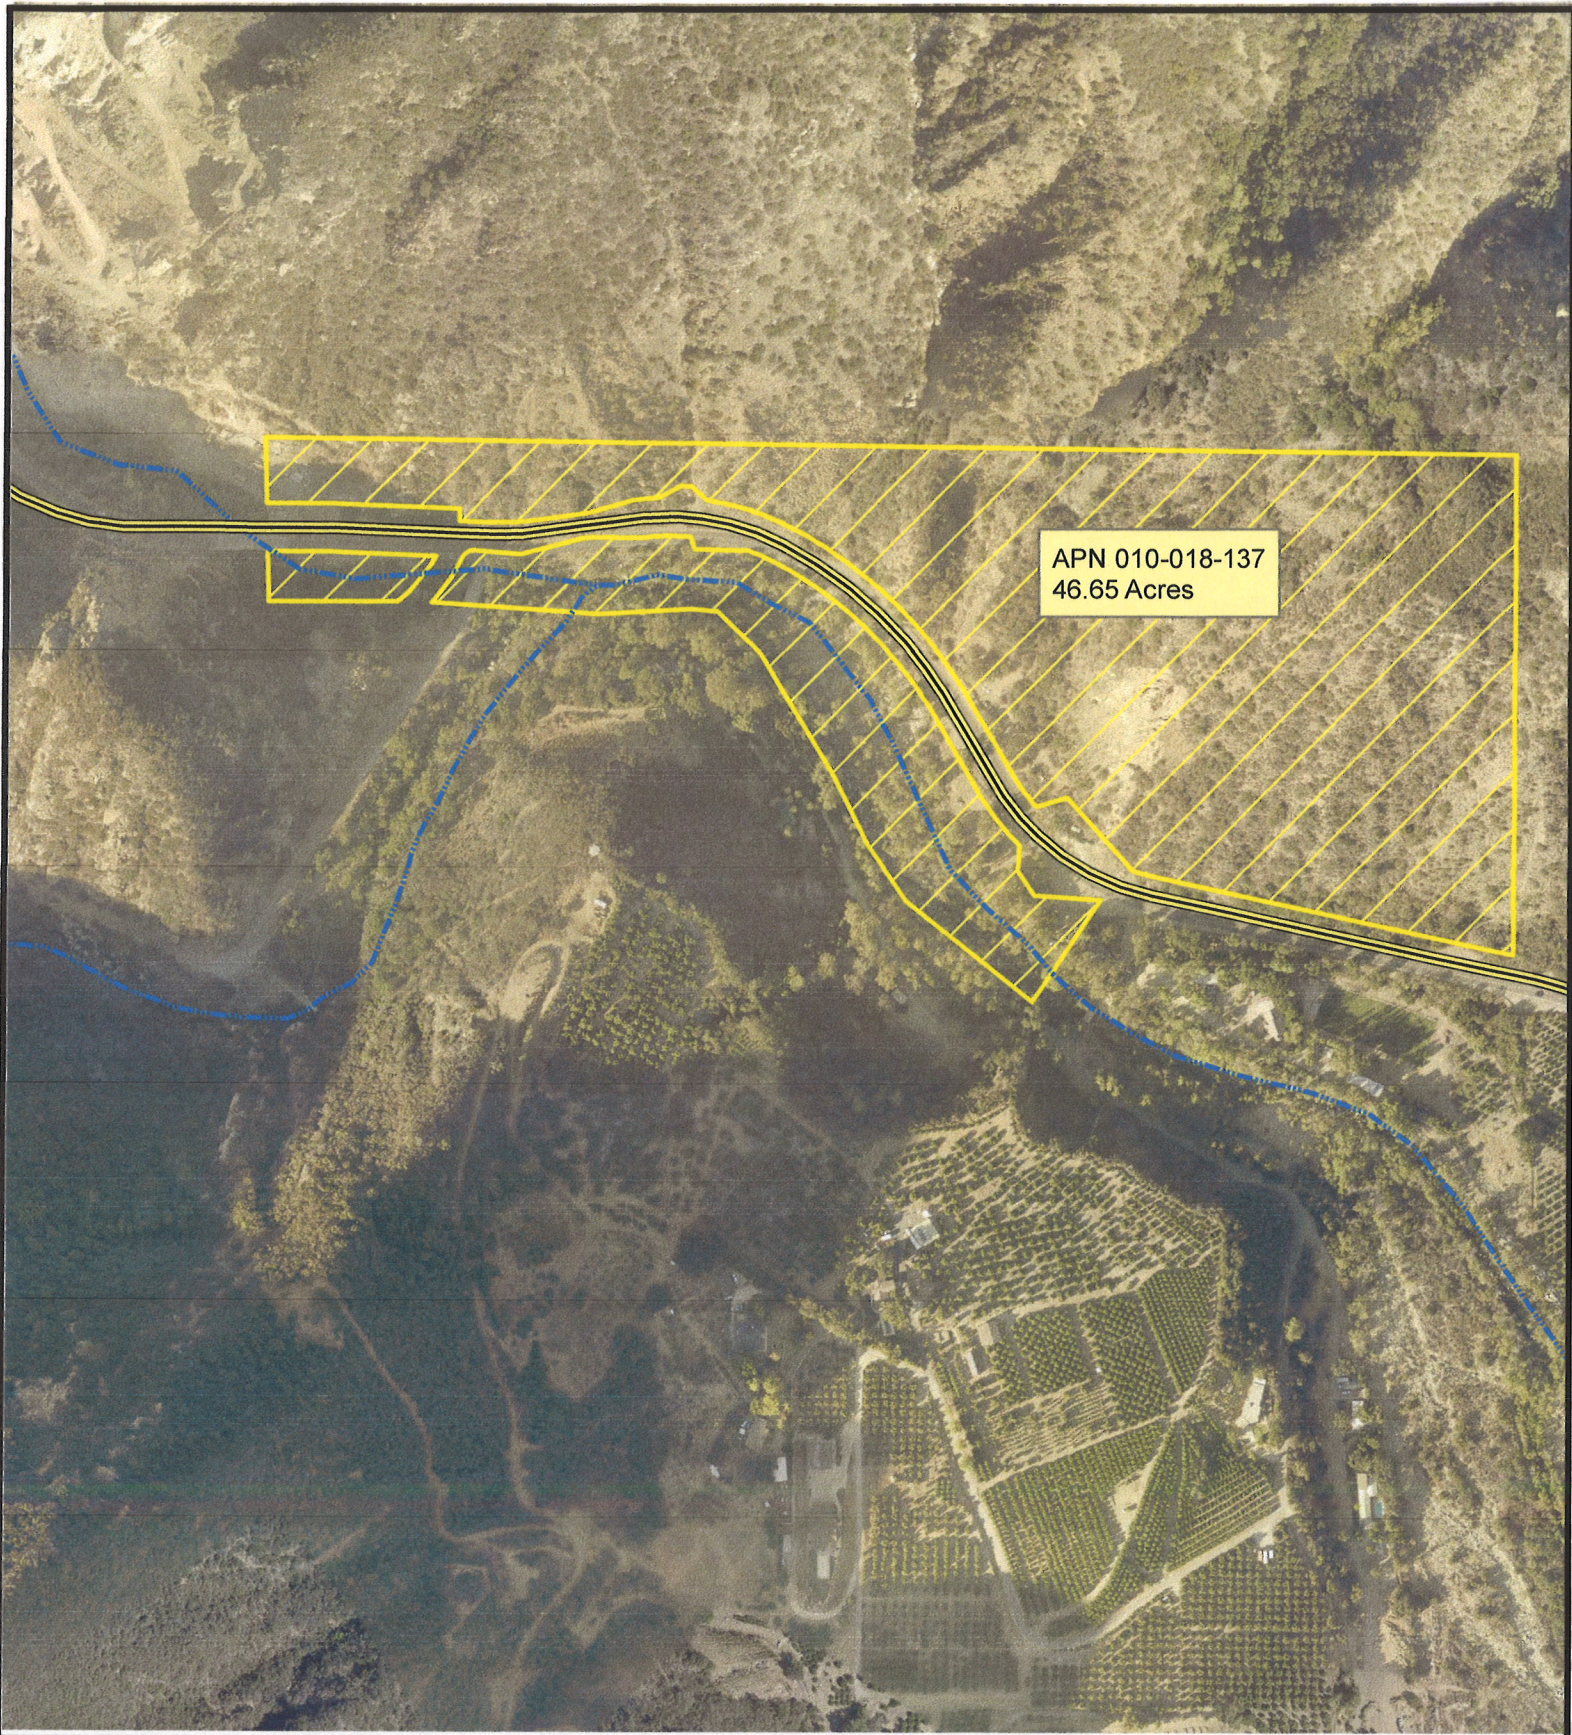

APN 010-018-137
46.65 Acres

VENTURA COUNTY WATERSHED PROTECTION DISTRICT

Camino Cielo Property

VICINITY MAP

