


RANCHO SANTA CLARA DEL NORTE PORTION SUBDIVISION 91

Tax Rate Area

77001
77028
77031

145-15

Exhibit 2

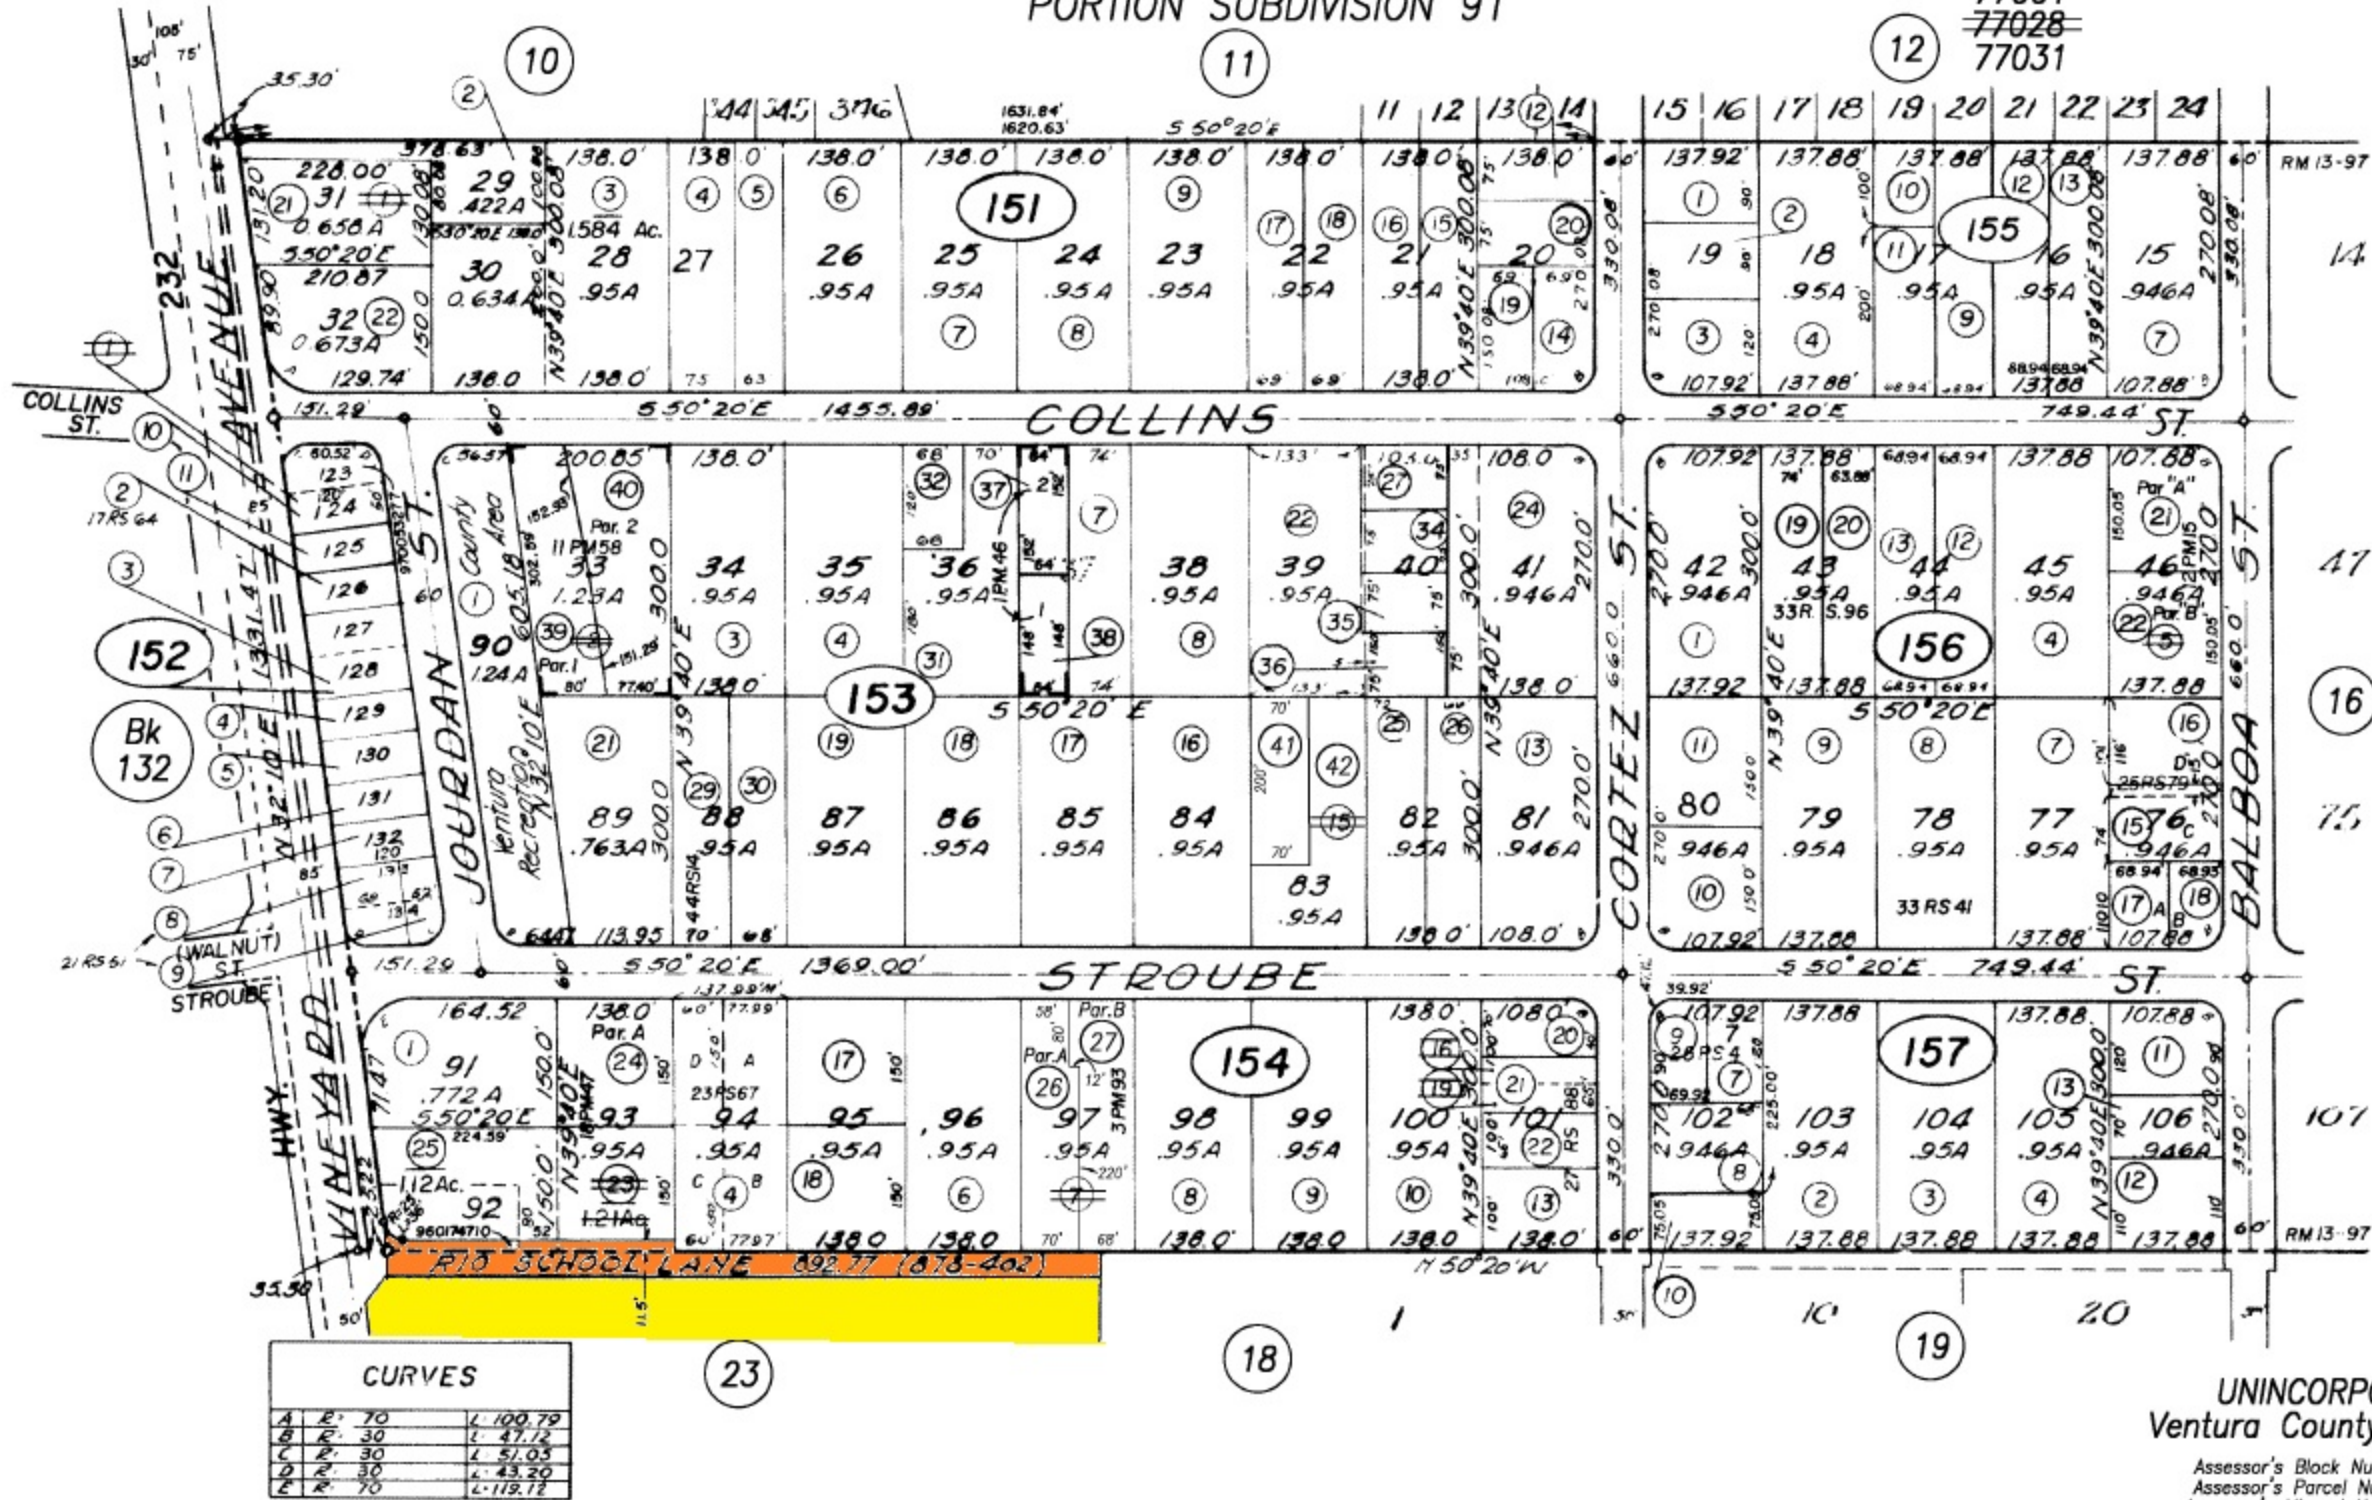

UNINCORPORATED AREA
Ventura County Assessor's Map.

Assessor's Block Numbers Shown in Ellipses.
Assessor's Parcel Numbers Shown in Circles.
Assessor's Mineral Numbers Shown in Squares.

DRAWN	REVISED	3-10-2008
REDRAWN	CREATED	
INKED	PLOTTED	EFFECTIVE
		ROLL
Compiled By Ventura County Assessor's Office		

NOTE: ASSESSOR PARCELS SHOWN ON THIS PAGE
DO NOT NECESSARILY CONSTITUTE LEGAL LOTS.
CHECK WITH COUNTY SURVEYOR'S OFFICE OR
PLANNING DIVISION TO VERIFY.

Portion Vineyard Ave. Acres, M.R. Bk.13, Pg.97

BK. 145, PG. 15 REVISION LOG			
DATE	EXPLANATION	VOID A.P.N.(s)	NEW A.P.N.(s)
5/10/2008	Per 3PM93 & Assessor Request	145-0-154-070	145-0-154-260 & 270